


CARGO88 - MEETING ROOM 1

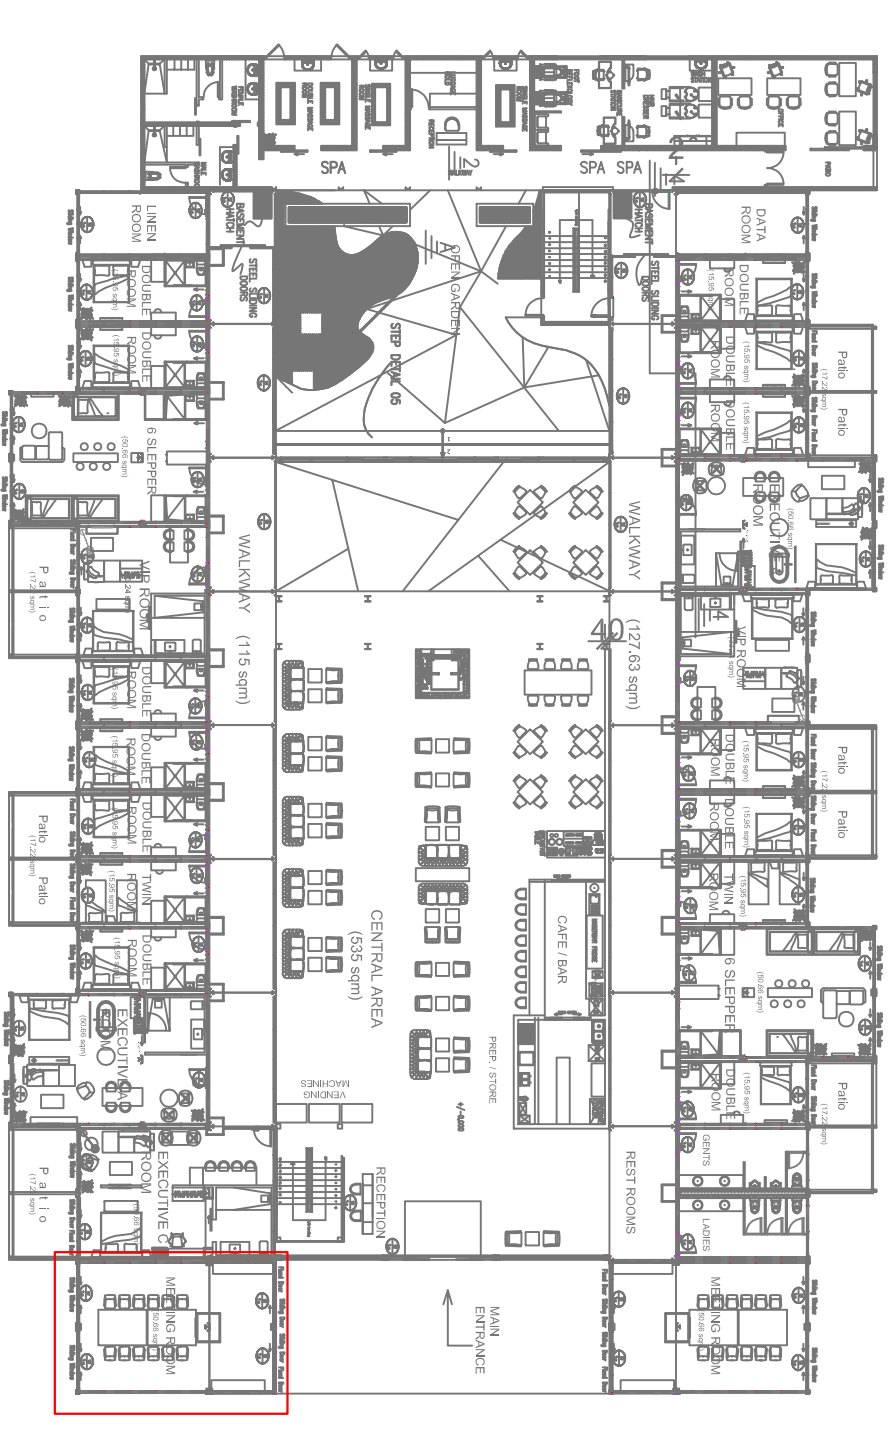

LOCATION PLAN

SCALE 1:500

THE COPYRIGHT OF THIS DRAWING IS VESTED IN THE ARCHITECT BY LAW. COPYING OF THIS DRAWING WITHOUT THE EXPRESS PERMISSION OF THE ARCHITECTS IS STRICTLY PROHIBITED.

Faisel Moosa
ARCHITECTS
Architectural Consultants
& Project Managers

 P. O. Box 350044,
Chalange, ZAMBIA
Email:
faiselmoosa@gmail.com

 +260977824023

 -15, 40987/50, 23, 30394/90
No. 15 Lagos Road
Pridepark, Lusaka
ZAMBIA

Client

GRADUARE PROPERTY DEVELOPMENT LTD

Project DOCUMENTATION OF EXISTING SPACE

- MEETING ROOM 1

Drawing sheet

FLOOR PLAN

LOCATION PLAN


Site

STAND 5005, GREAT EAST RD,
LUSAKA, ZAMBIA.



Date	Drawn	F.M H.N
17 JUNE 2024		
Scale	Paper size	
1 : 25/500	A2	
Drawing no.	Sheet 1 of 2	
EPM-CH-MR1/A100/17.06.2024		

FLOOR PLAN (51sqm)

SCALE 1:25

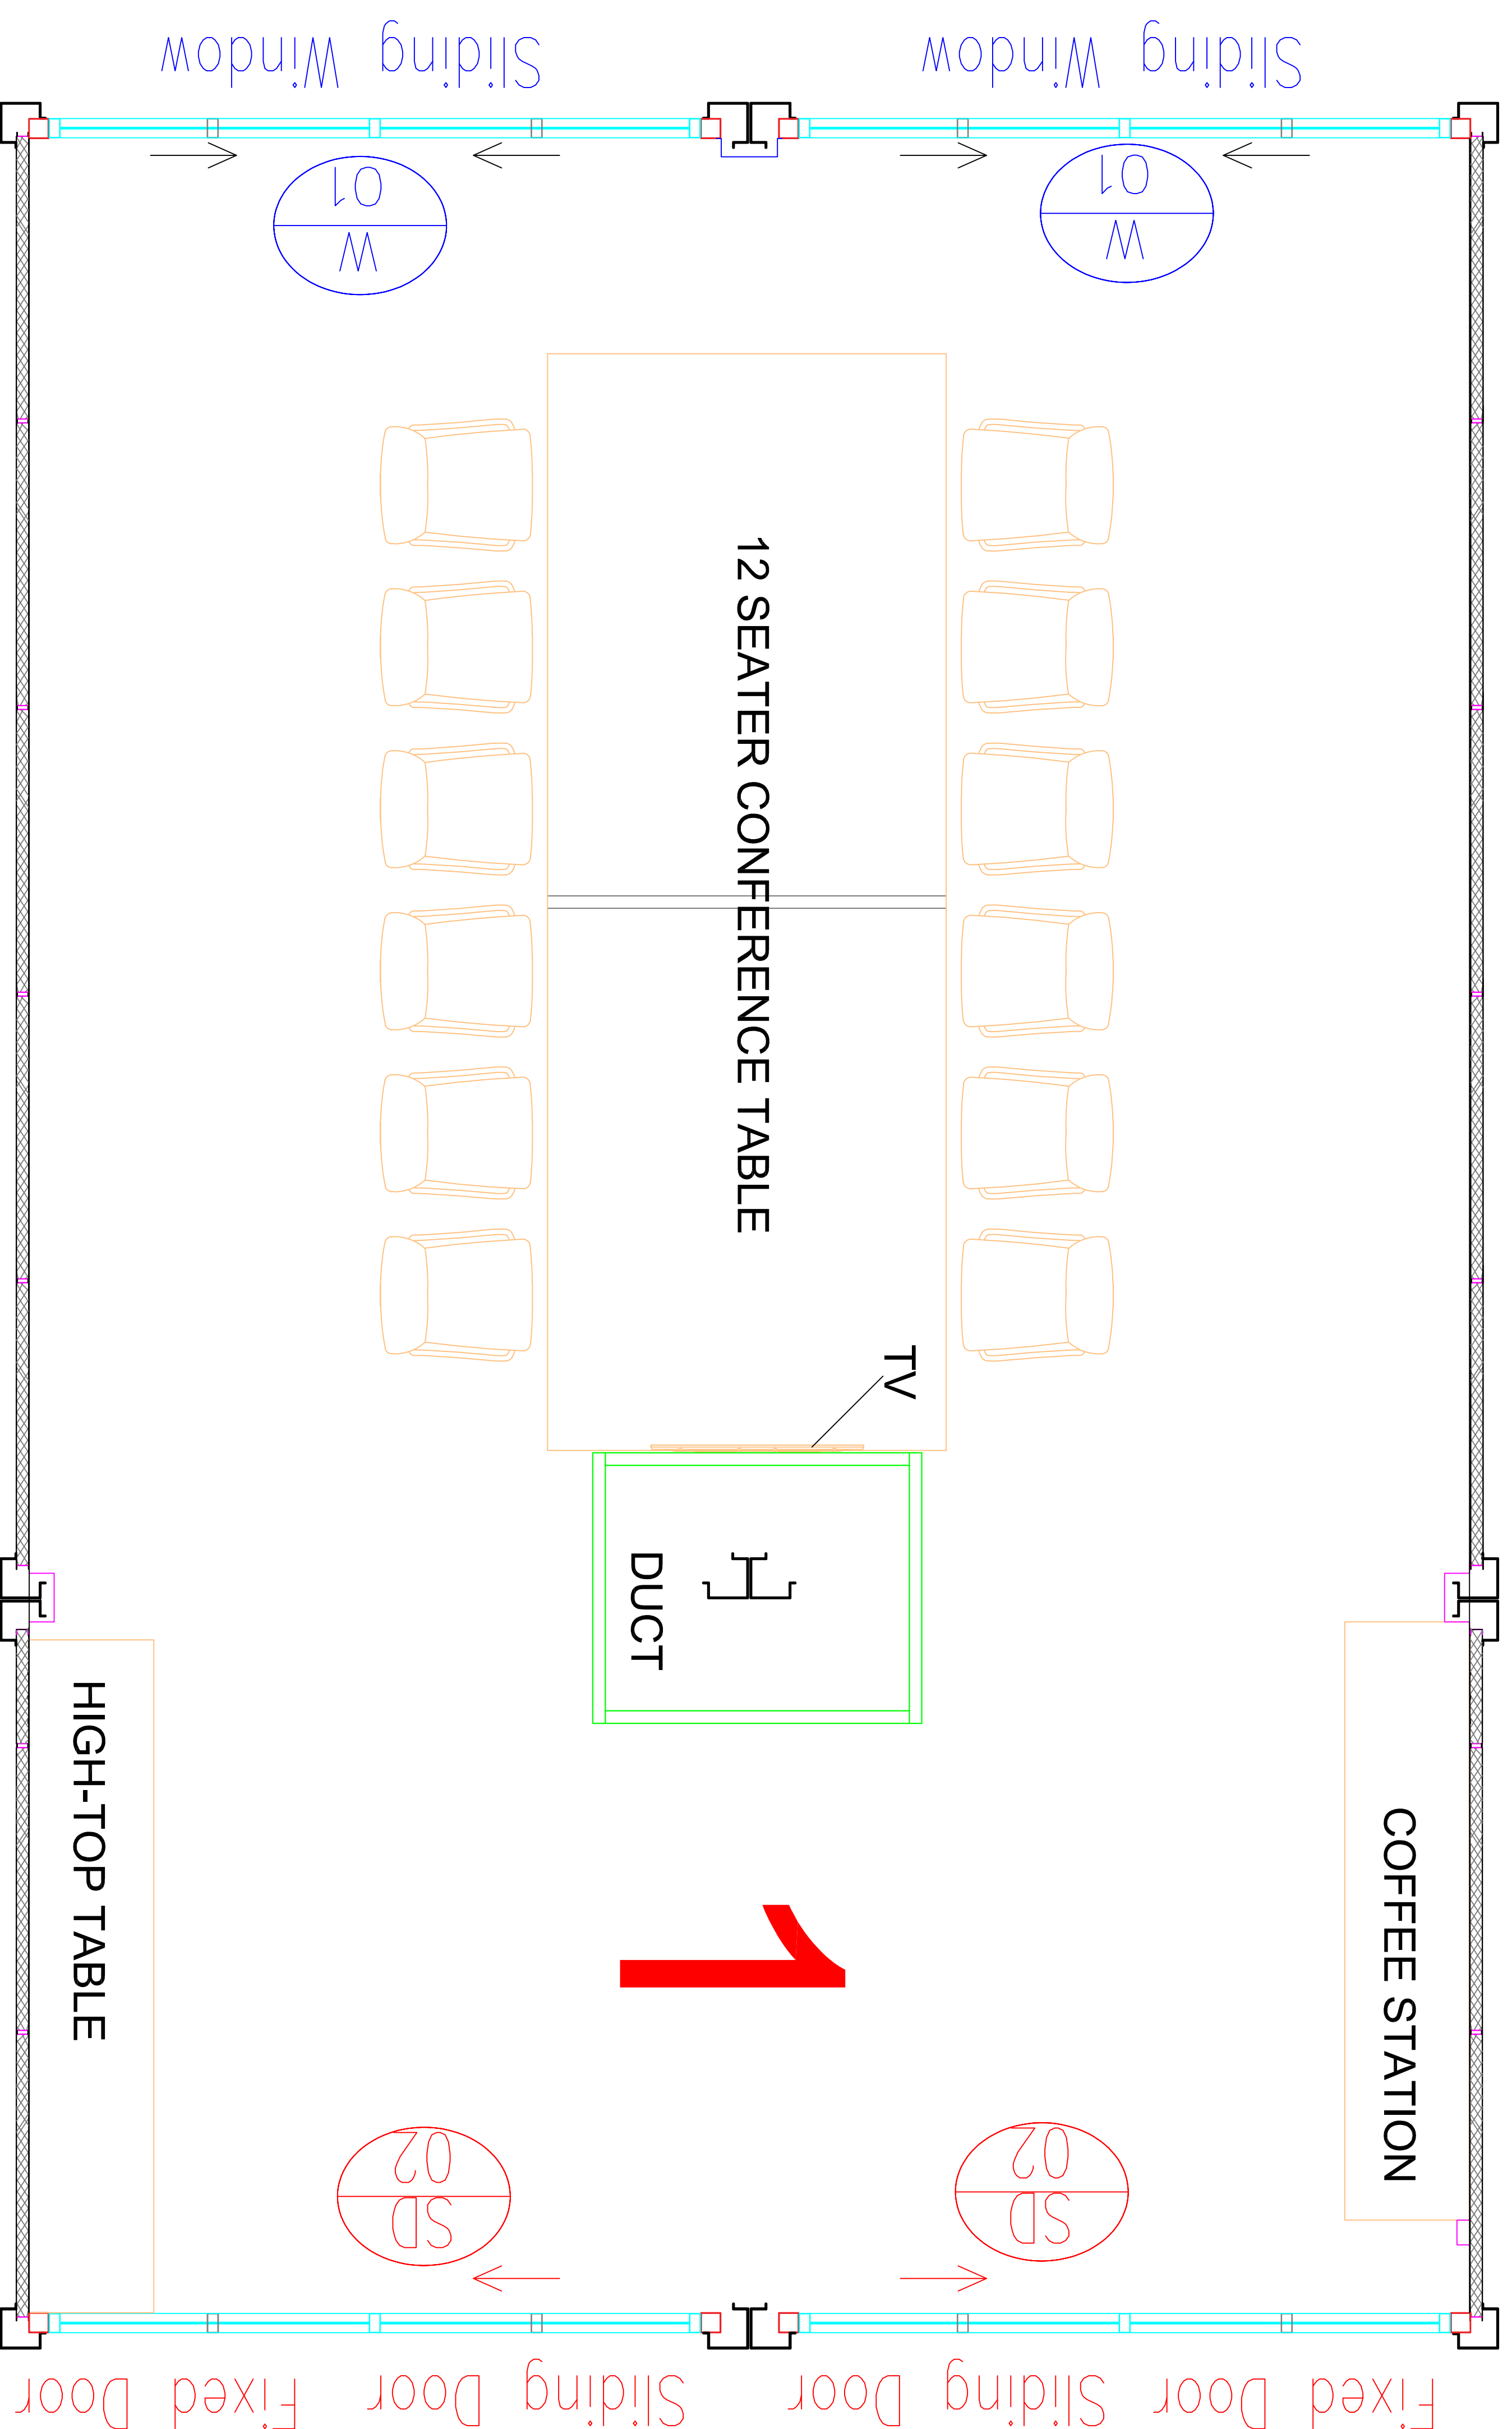

CARGO88 - MEETING ROOM 1

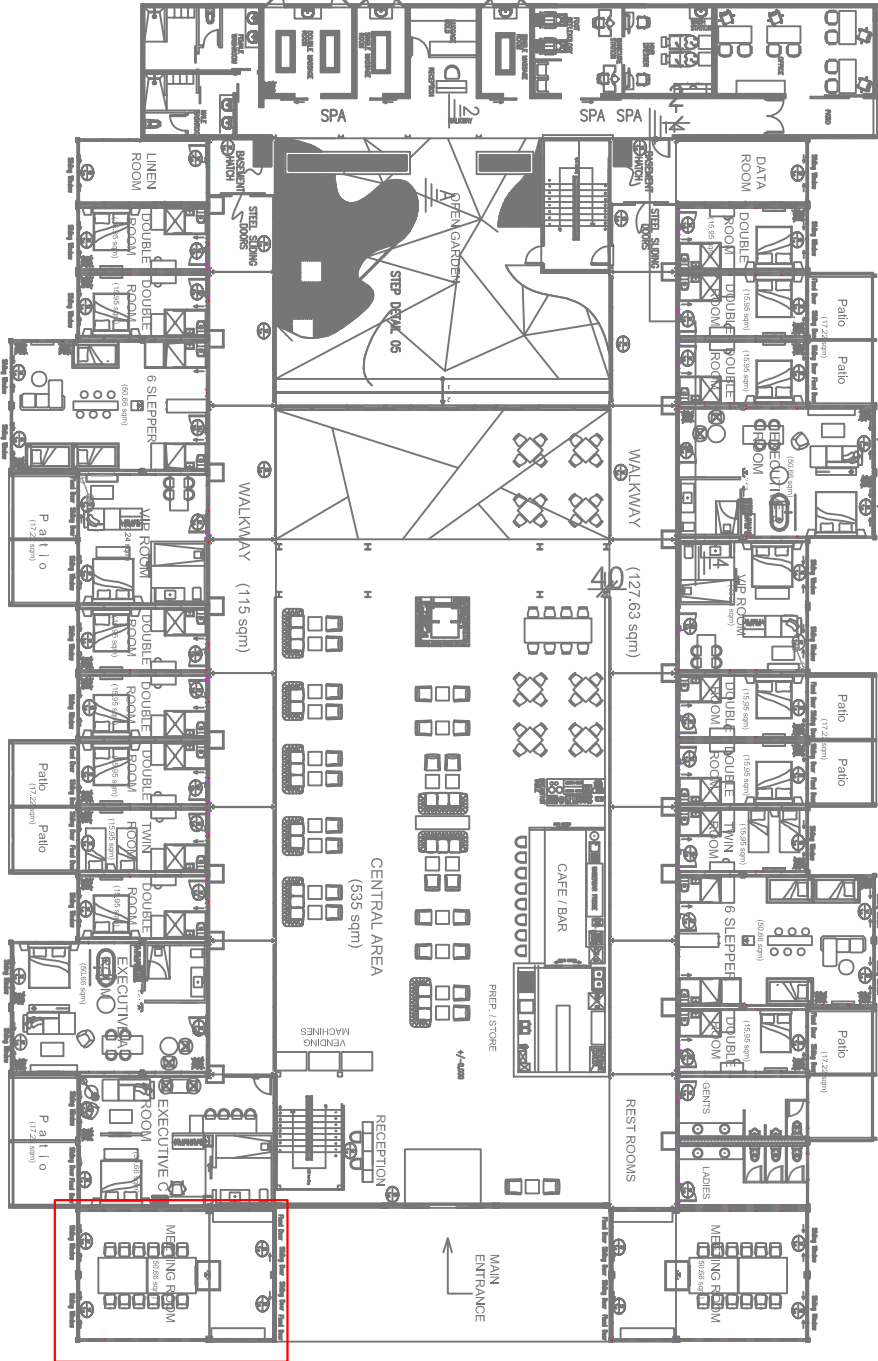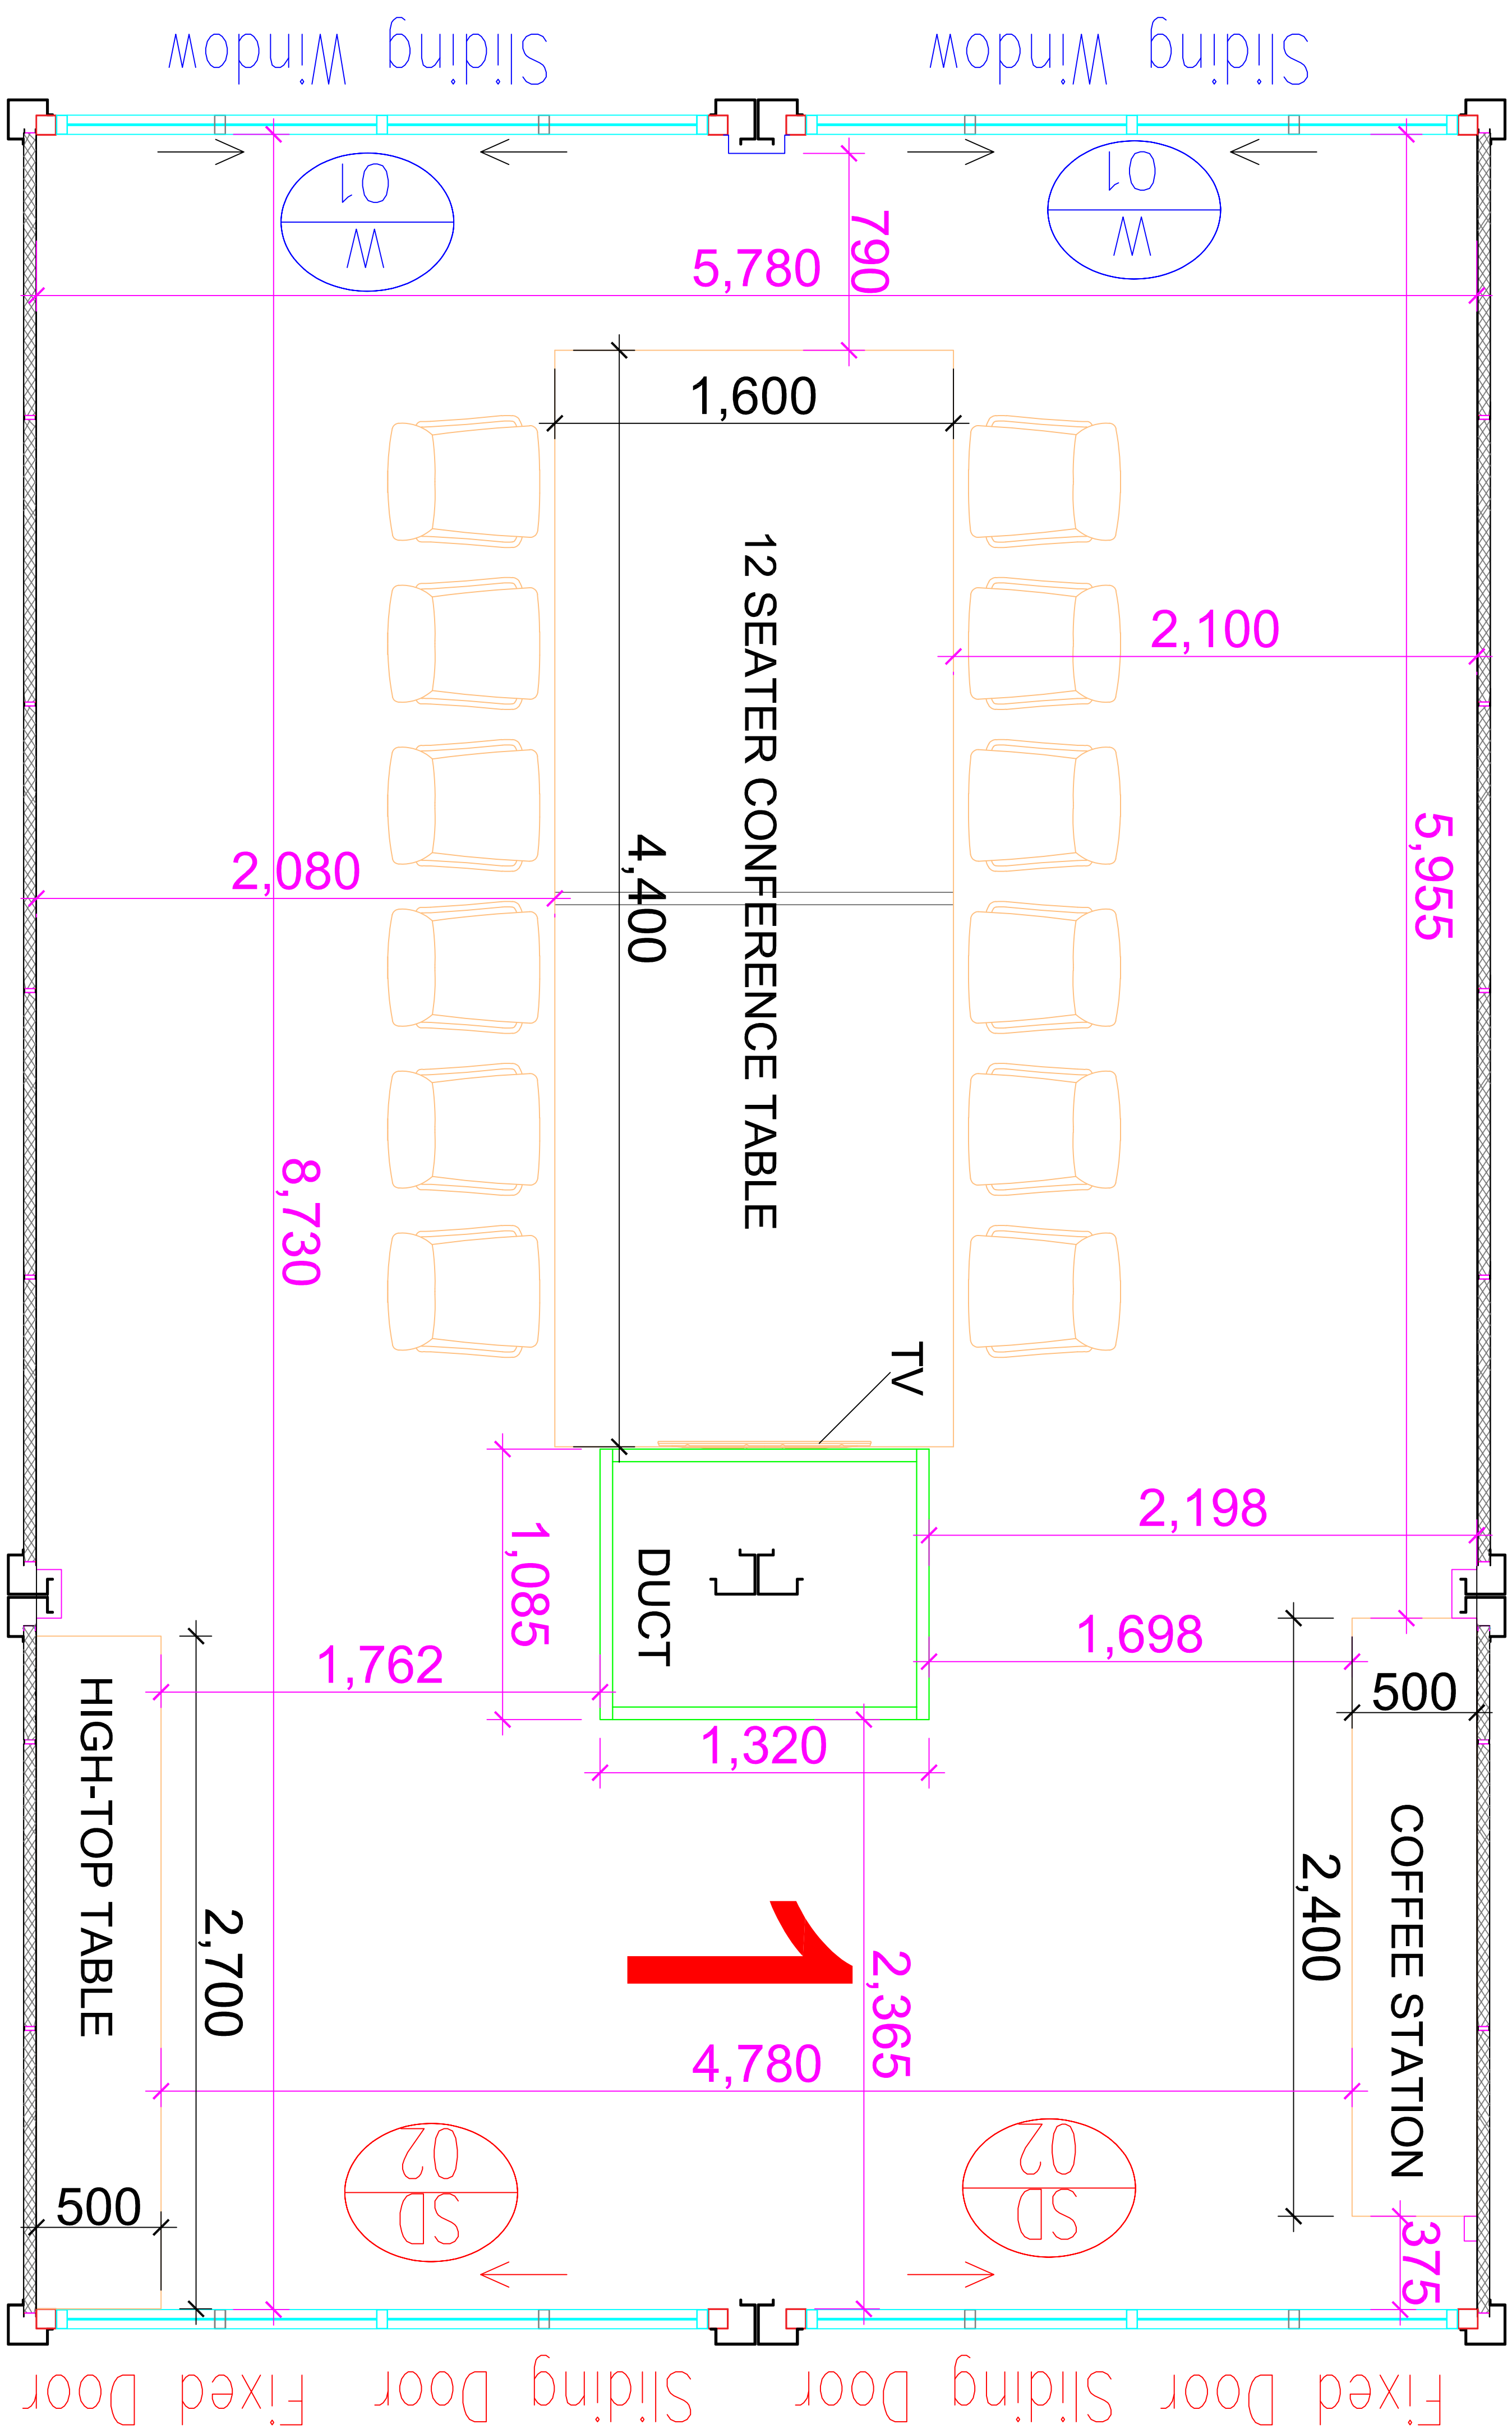

LOCATION PLAN

SCALE 1:500

THE COPYRIGHT OF THIS DRAWING IS VESTED IN THE ARCHITECT BY LAW. COPYING OF THIS DRAWING WITHOUT THE EXPRESS PERMISSION OF THE ARCHITECTS IS STRICTLY PROHIBITED.



Faisel Moosa
ARCHITECTS
Architectural Consultants
& Project Managers

 -15.4098750, 28.3038490
No. 15 Lagos Road
Rivodestpark, Lusaka
ZAMBIA

 +260977824023

 P.O. Box 330044,
Chitanga, ZAMBIA
Email:
faiselmoosa@gmail.com

Client

GRADUARE PROPERTY DEVELOPMENT LTD

Project DOCUMENTATION OF EXISTING SPACE
- MEETING ROOM 1

Drawing sheet

FLOOR PLAN
LOCATION PLAN
-

Site
STAND 5005, GREAT EAST RD,
LUSAKA, ZAMBIA.

Date	17 JUNE 2024	Drawn	F.M H.N
Scale	1 : 25/500	Paper size	A2
Drawing no.	EPM-CH-MR1/A100/17.06.2024	Sheet	1 of 2

FLOOR PLAN (51sqm)

SCALE 1: 25